




Plan and Concept © Adventure Playgrounds Pty. Ltd. 2020. Illustrations are schematic only, actual details may vary.





Plan and Concept © Adventure Playgrounds Pty. Ltd. 2020. Illustrations are schematic only, actual details may vary.



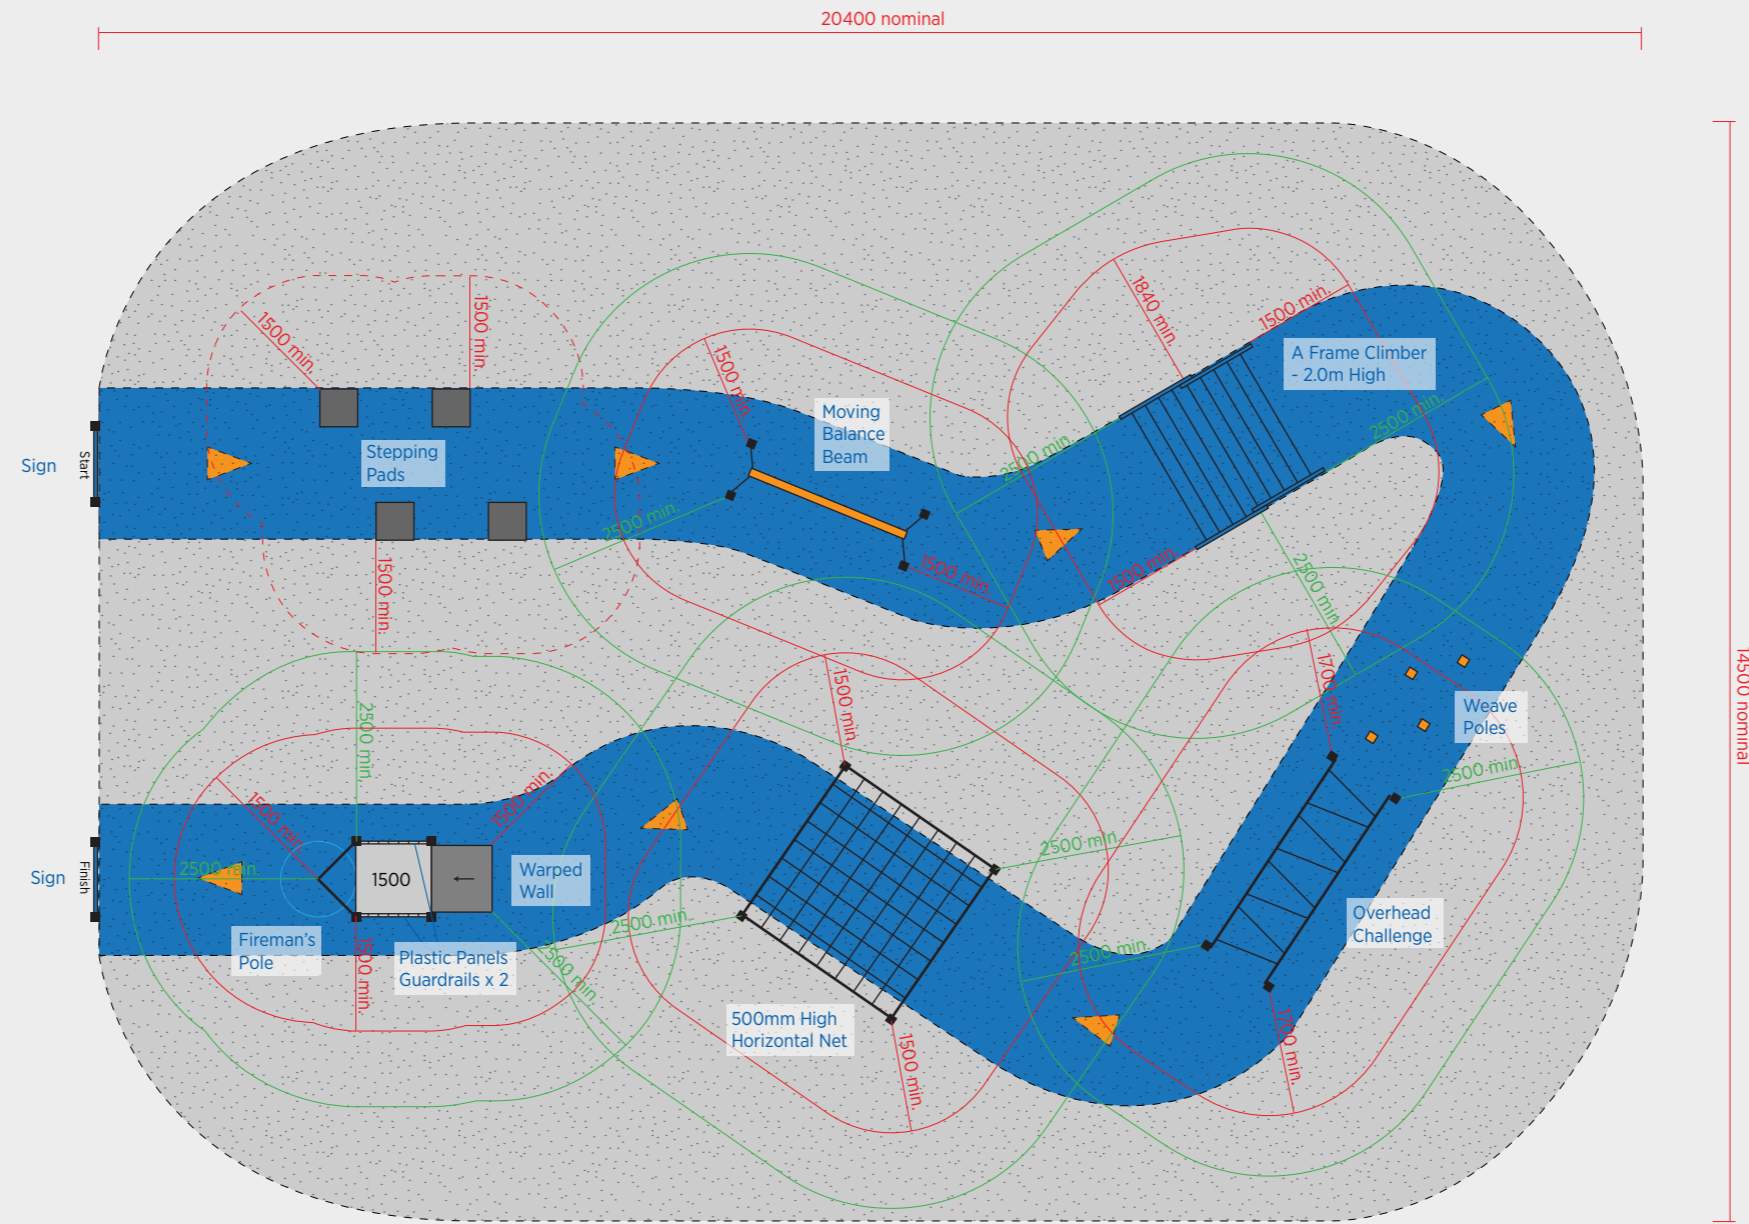

20400 nominal

14500 nominal

SCALE 1:100

• Provide undersurfacing in accordance with AS/NZS 4422:1996. Mulch undersurfacing should be 200mm minimum compacted depth.

• Plans and illustrations are schematic only, actual details may vary. Do not scale for dimensions. Allow 5% minimum additional clearance for site variations.

• Falling Space:

— Minimum impact area as per AS4685-2014	— Required free space as per AS4685-2014
— Victorian Dept. of Education minimum	- - - Recommended clearance area

Please Note:
Undersurfacing Is Not Included
In Ninja Course Unit Pricing

Plan and Concept © Adventure Playgrounds Pty. Ltd. 2020.